


S:\daten\STADT-LP\144-Moerschalm\144\_018 BP Staggarten\144\_018 BP Staggarten\144\_018 BP Staggarten\144\_018 BP Staggarten\_S\_14022019.dwg Layout: A0

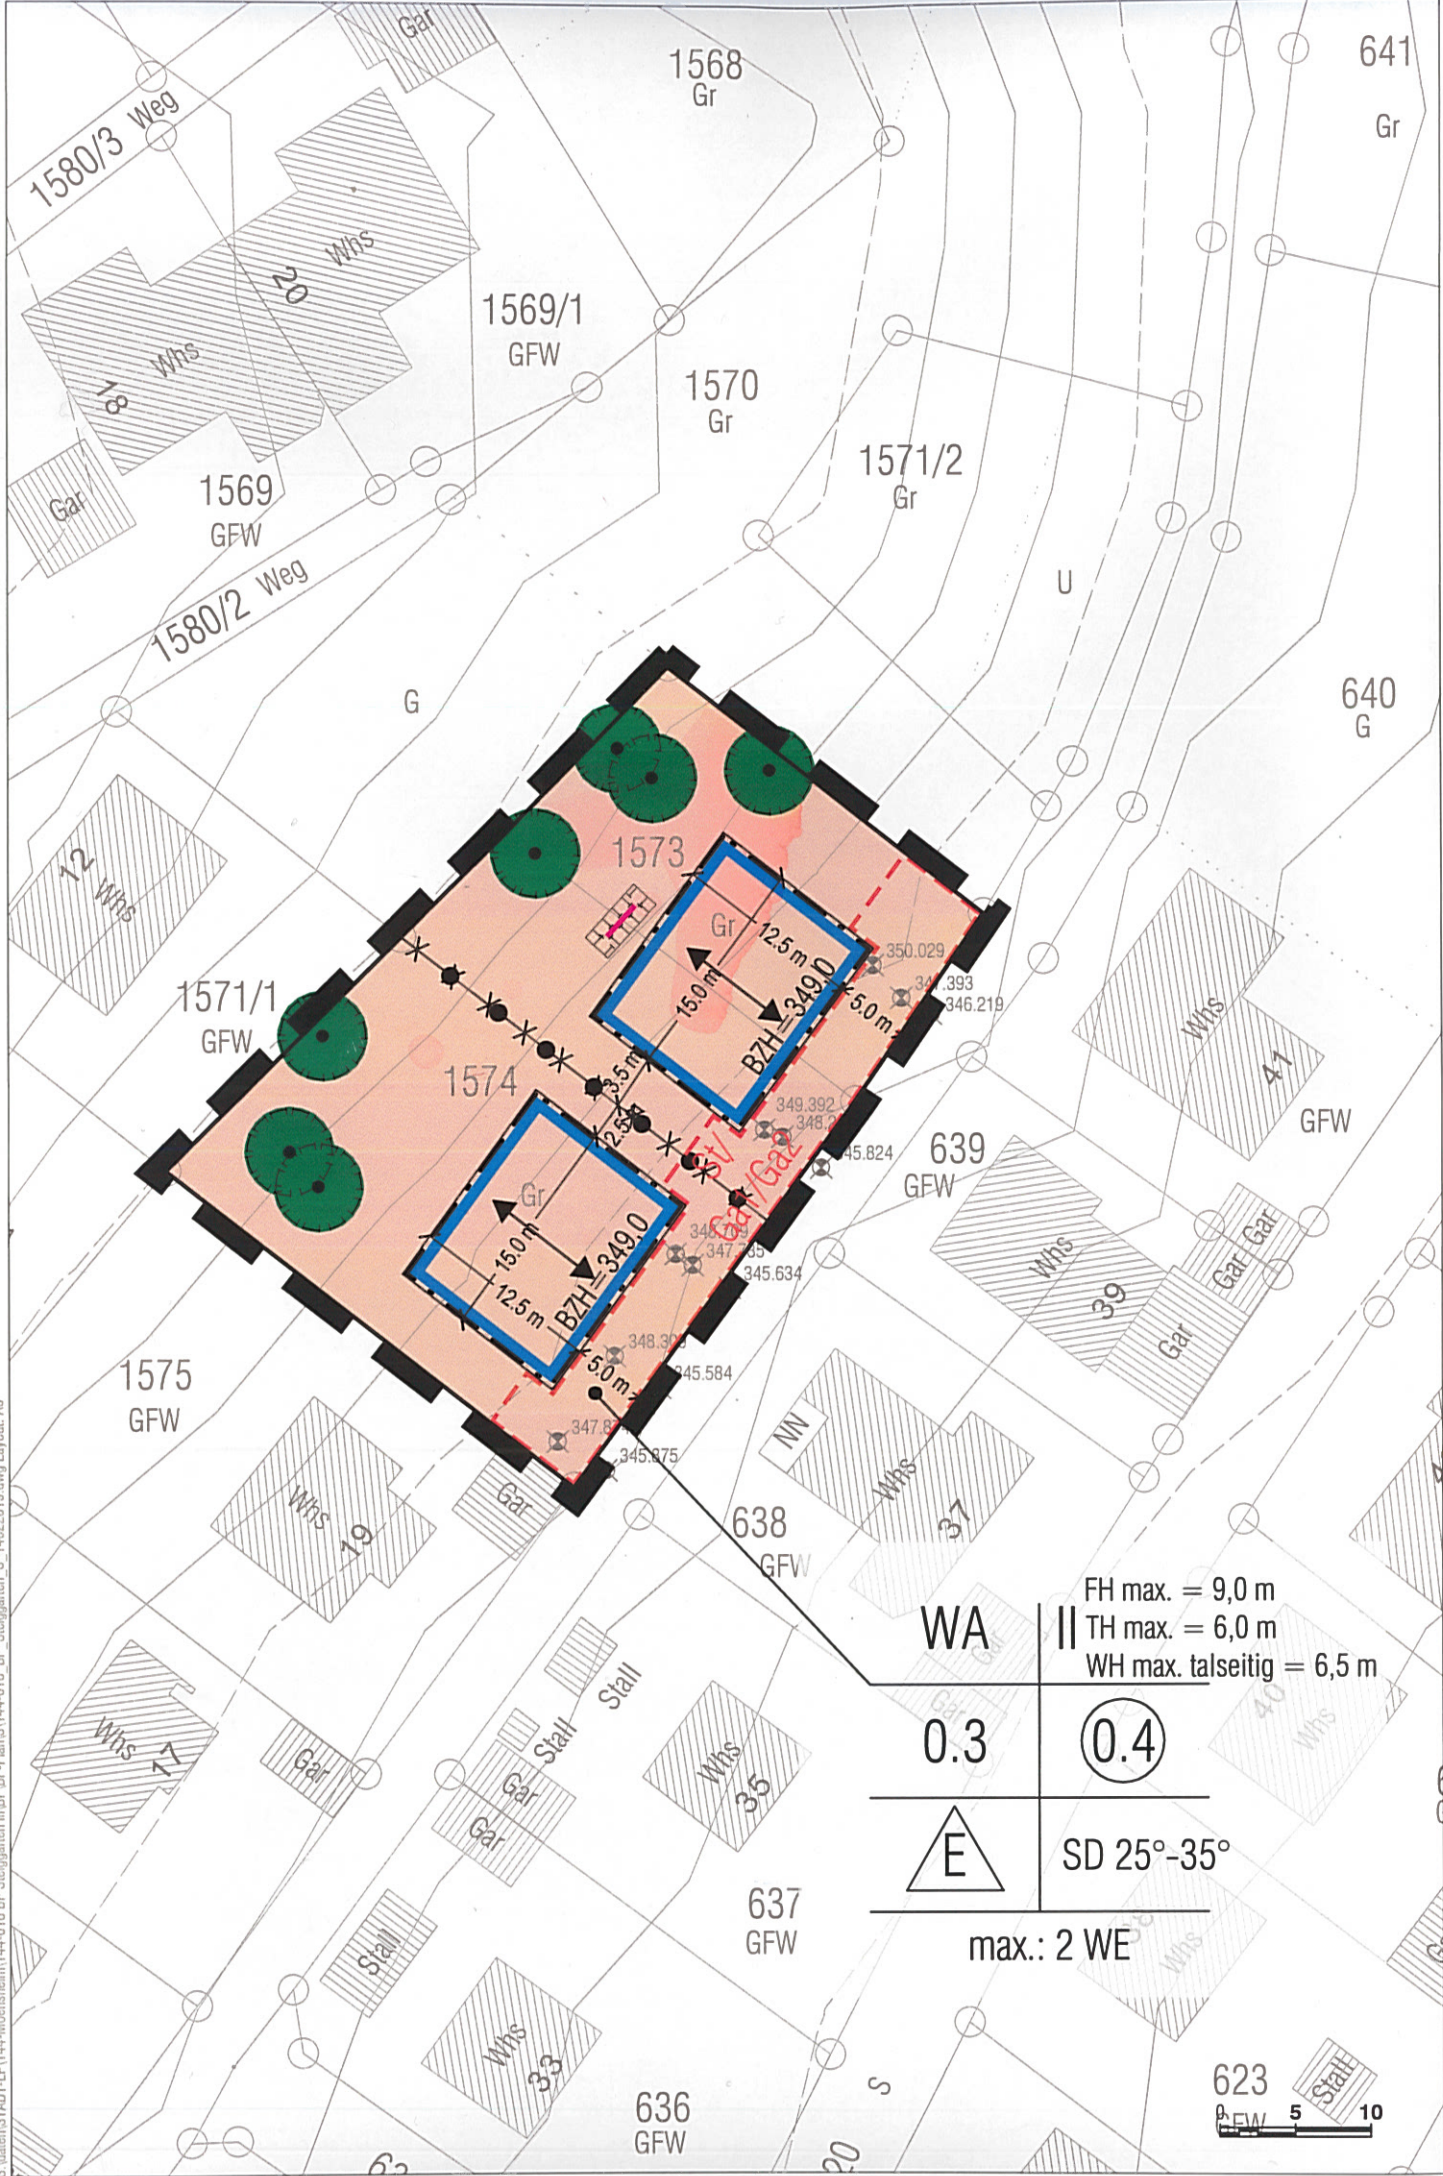

WA

FH max. = 9,0 m  
 TH max. = 6,0 m  
 WH max. talseitig = 6,5 m

0.3

0.4



SD 25°-35°

max.: 2 WE

